

GAVELLÄGENHET TYP 1

MELLANLÄGENHET

GAVELLÄGENHET TYP 2

TM = 80°	64 - 30 - MP2
	3.84 - 10
TM = 70°	80 - 30 - MP2
	4.80 - 10


54 - 30 - MP
1.62 - 10
44 - 30 - MP2
2.64 - 10

82 - 30 - MP
2.44 - 10
70 - 30 - MP2
4.20 - 10

54 - 30 - MP
1.62 - 10
44 - 30 - MP2
1.62 - 10

82 - 30 - MP
2.44 - 10
70 - 30 - MP2
4.20 - 10

44 - 30 - MP2
1.62 - 10
56 - 30 - MP2
3.36 - 10

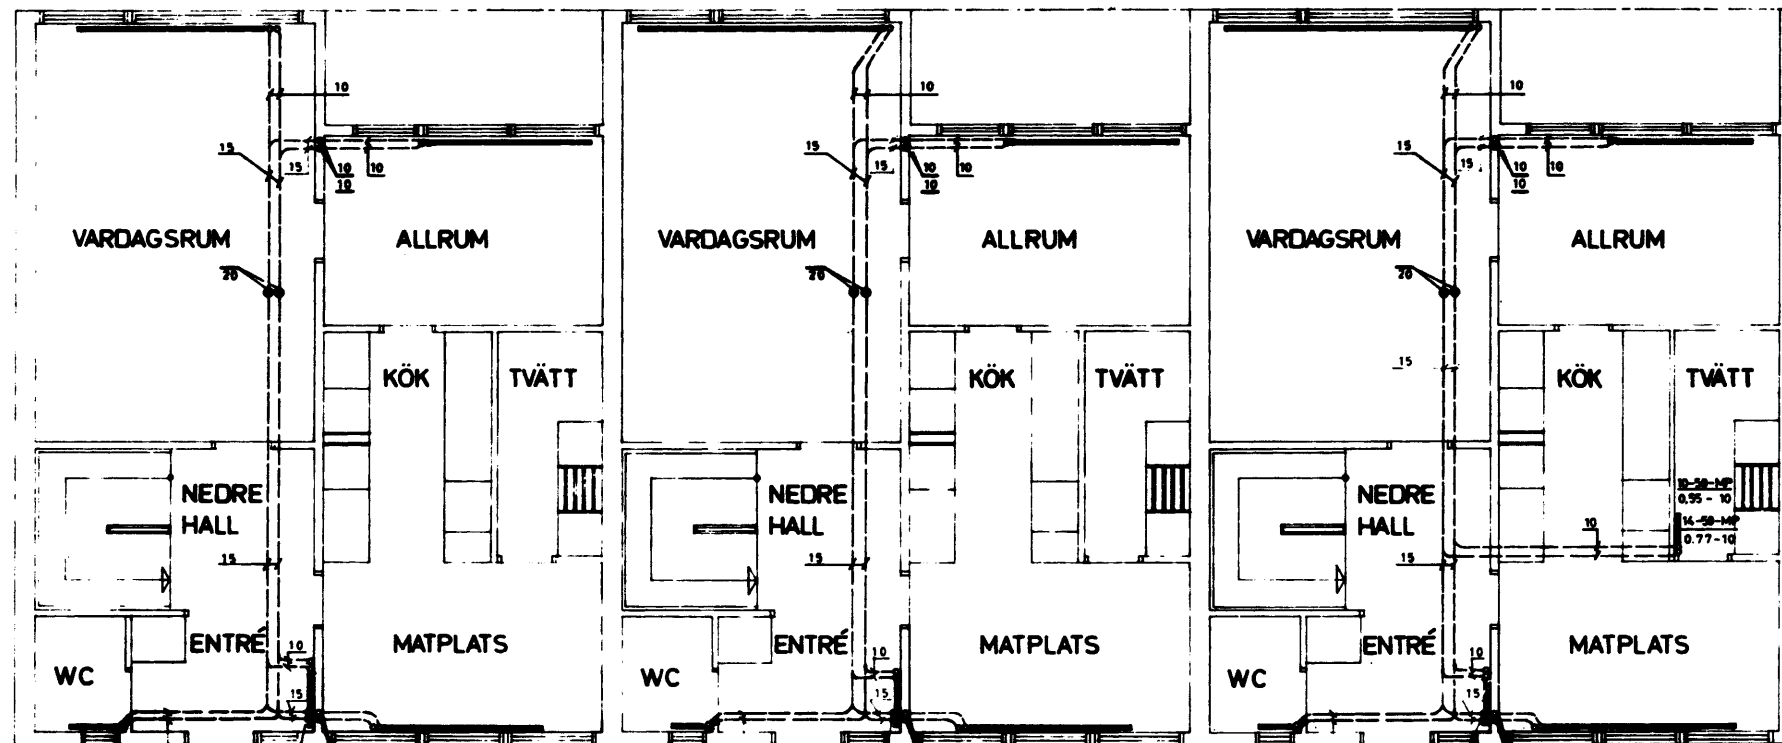

TM = 80°	16-59-MP	16-59-MP2	34-30-MP
	0.88 - 10	2.88 - 10	1.62 - 10
TM = 70°	20-59-MP	18-59-MP2	44-30-MP2
	1.10 - 10	3.24 - 10	2.64 - 10

10-59-MP	14-59-MP2	54-30-MP
0.55 - 10	2.52 - 10	1.62 - 10
12-59-MP	16-59-MP2	44-30-MP2
0.66 - 10	2.88 - 10	2.64 - 10

10-59-MP	14-59-MP2	84-30-MP
0.55 - 10	2.52 - 10	1.92 - 10
12-59-MP	16-59-MP2	54-30-MP2
0.66 - 10	2.88 - 10	3.24 - 10

BYGGNADSNÄMNDEN Akfbil
 I LUND
 BL 388 / 19.66
 Ink. 5/4. 19.66

19 10 66 416, 417, 418,
 419.



NORDMÄRKSVÄGEN 18 PARSIA
 221 92 28 10

SKALA 1:100
 ABB. NR

DATEM 21/6
 STAD AV L-L
 REV DEN 1/11 1966

6501

VÄRME
 POTTENVÄNING

0:111

102

BYGGNADS AB HARRY KARLSSON